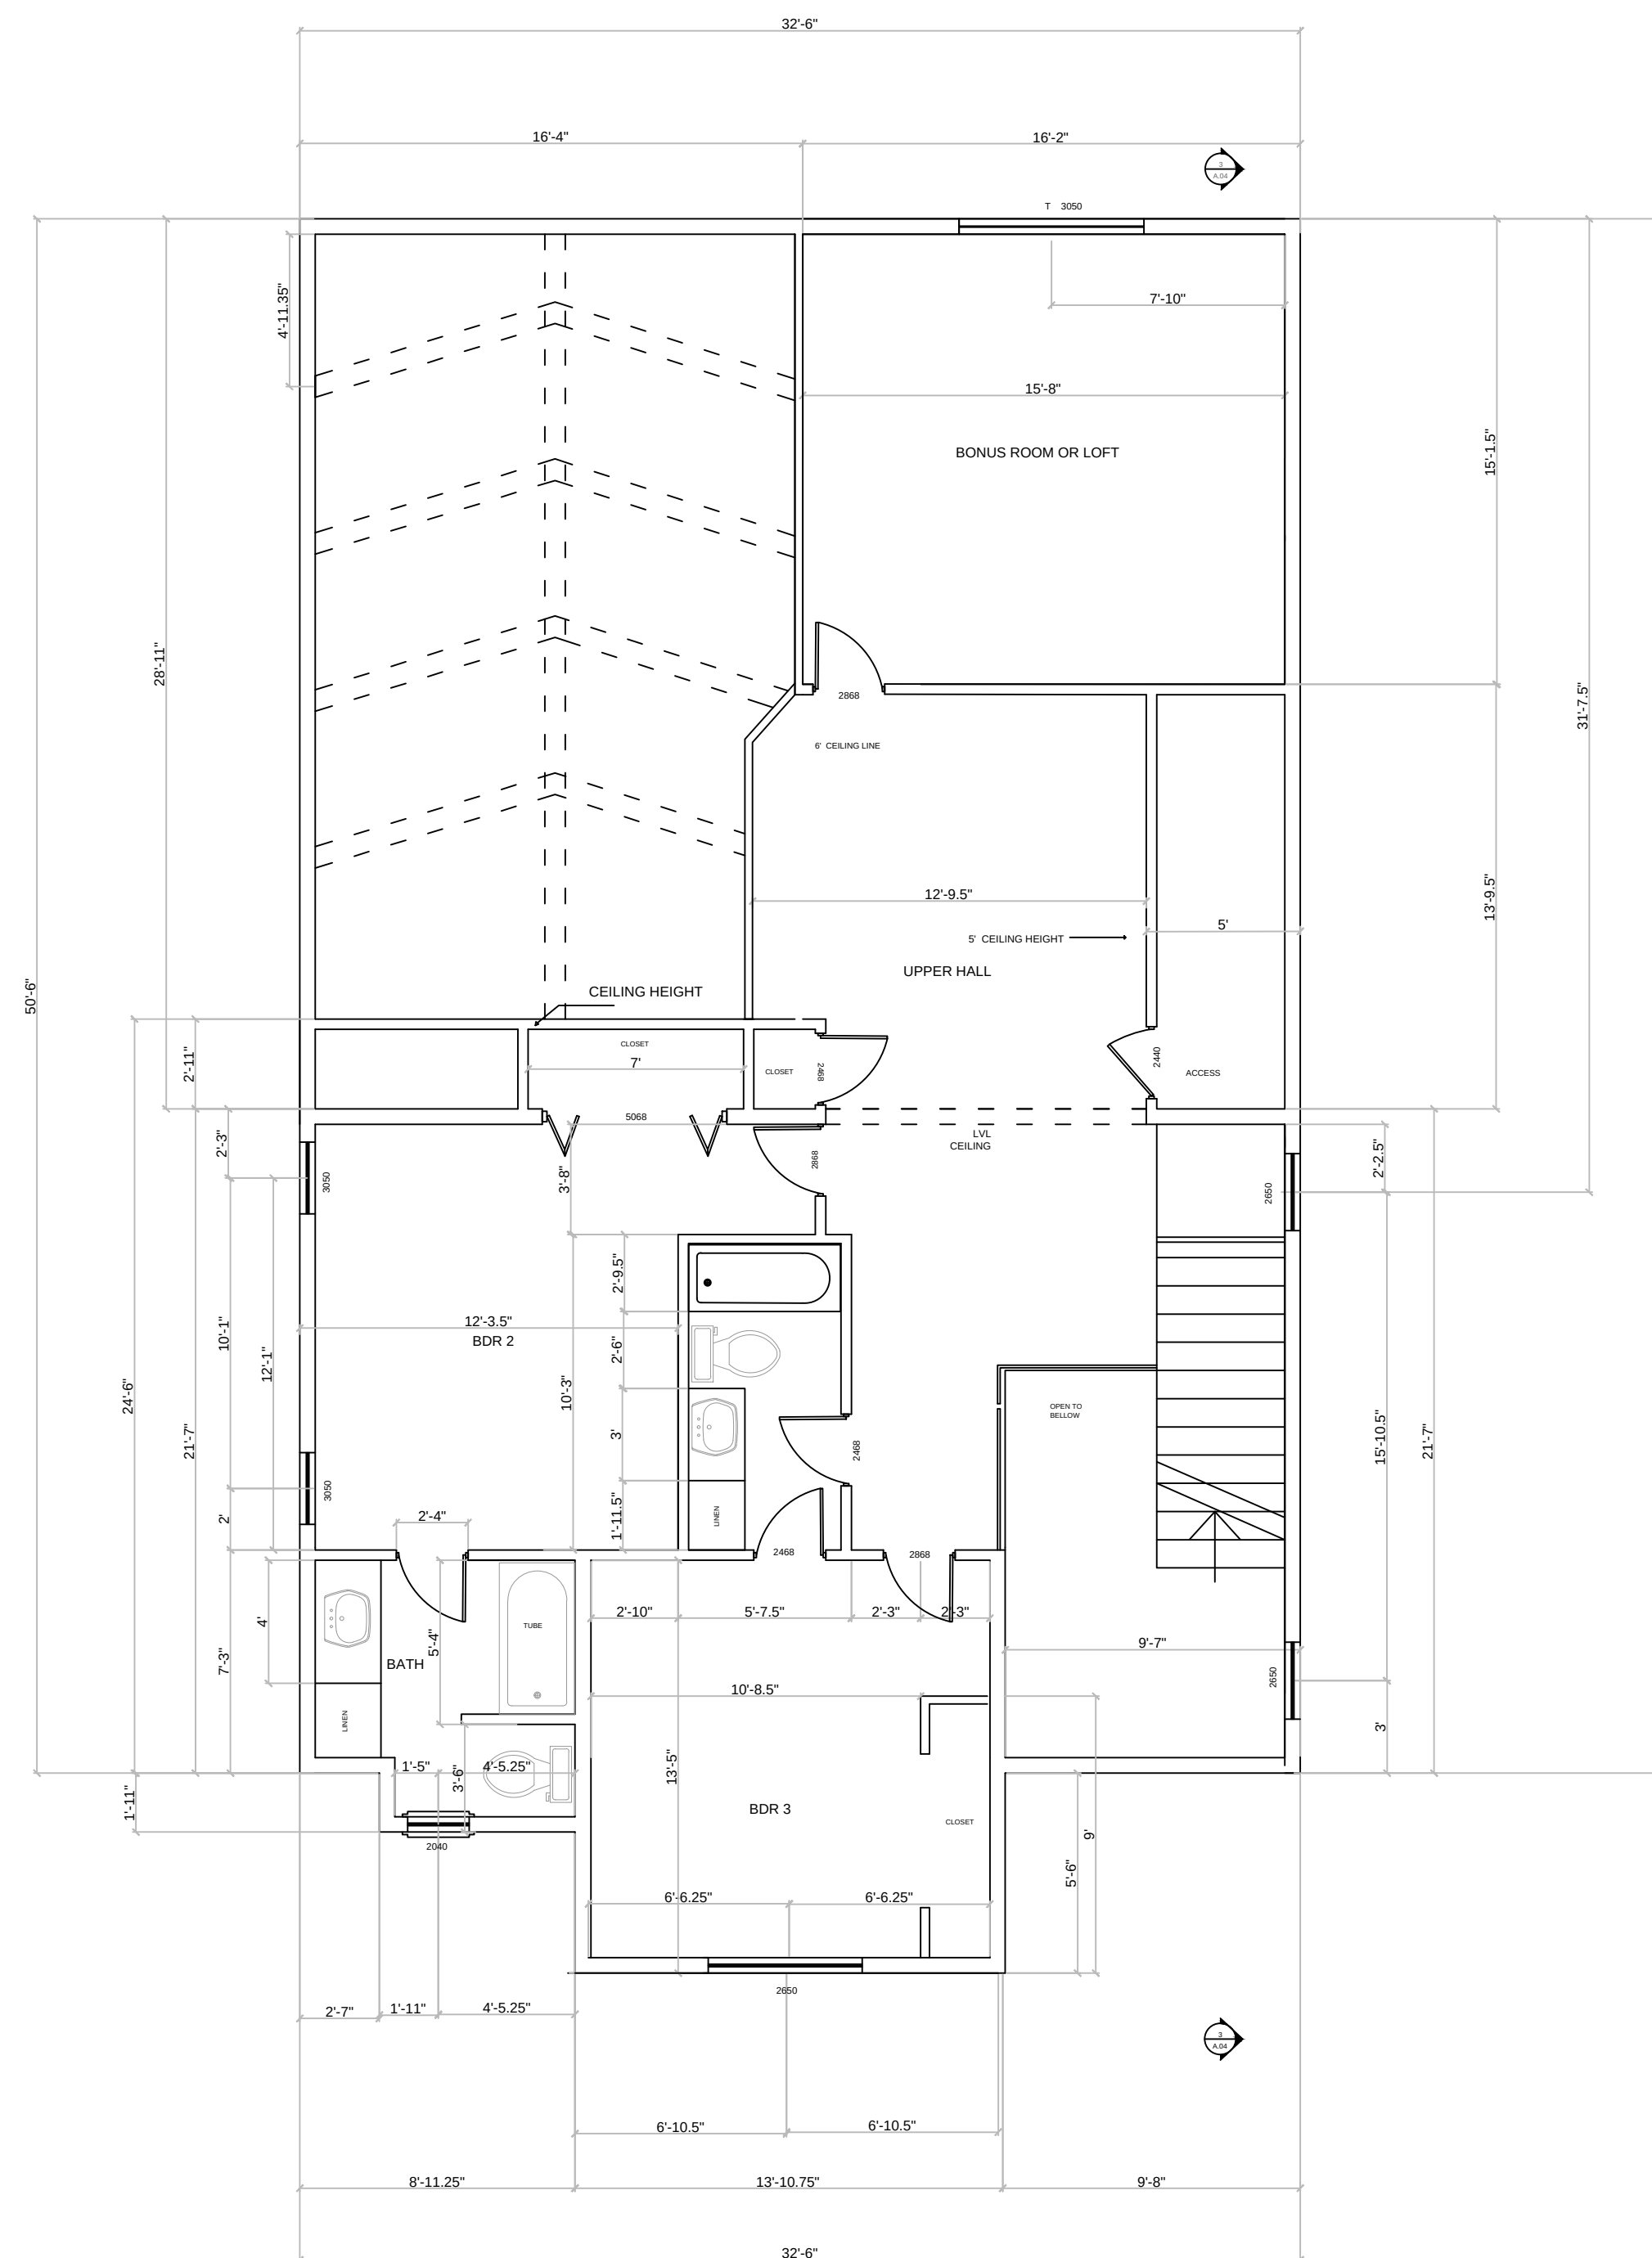
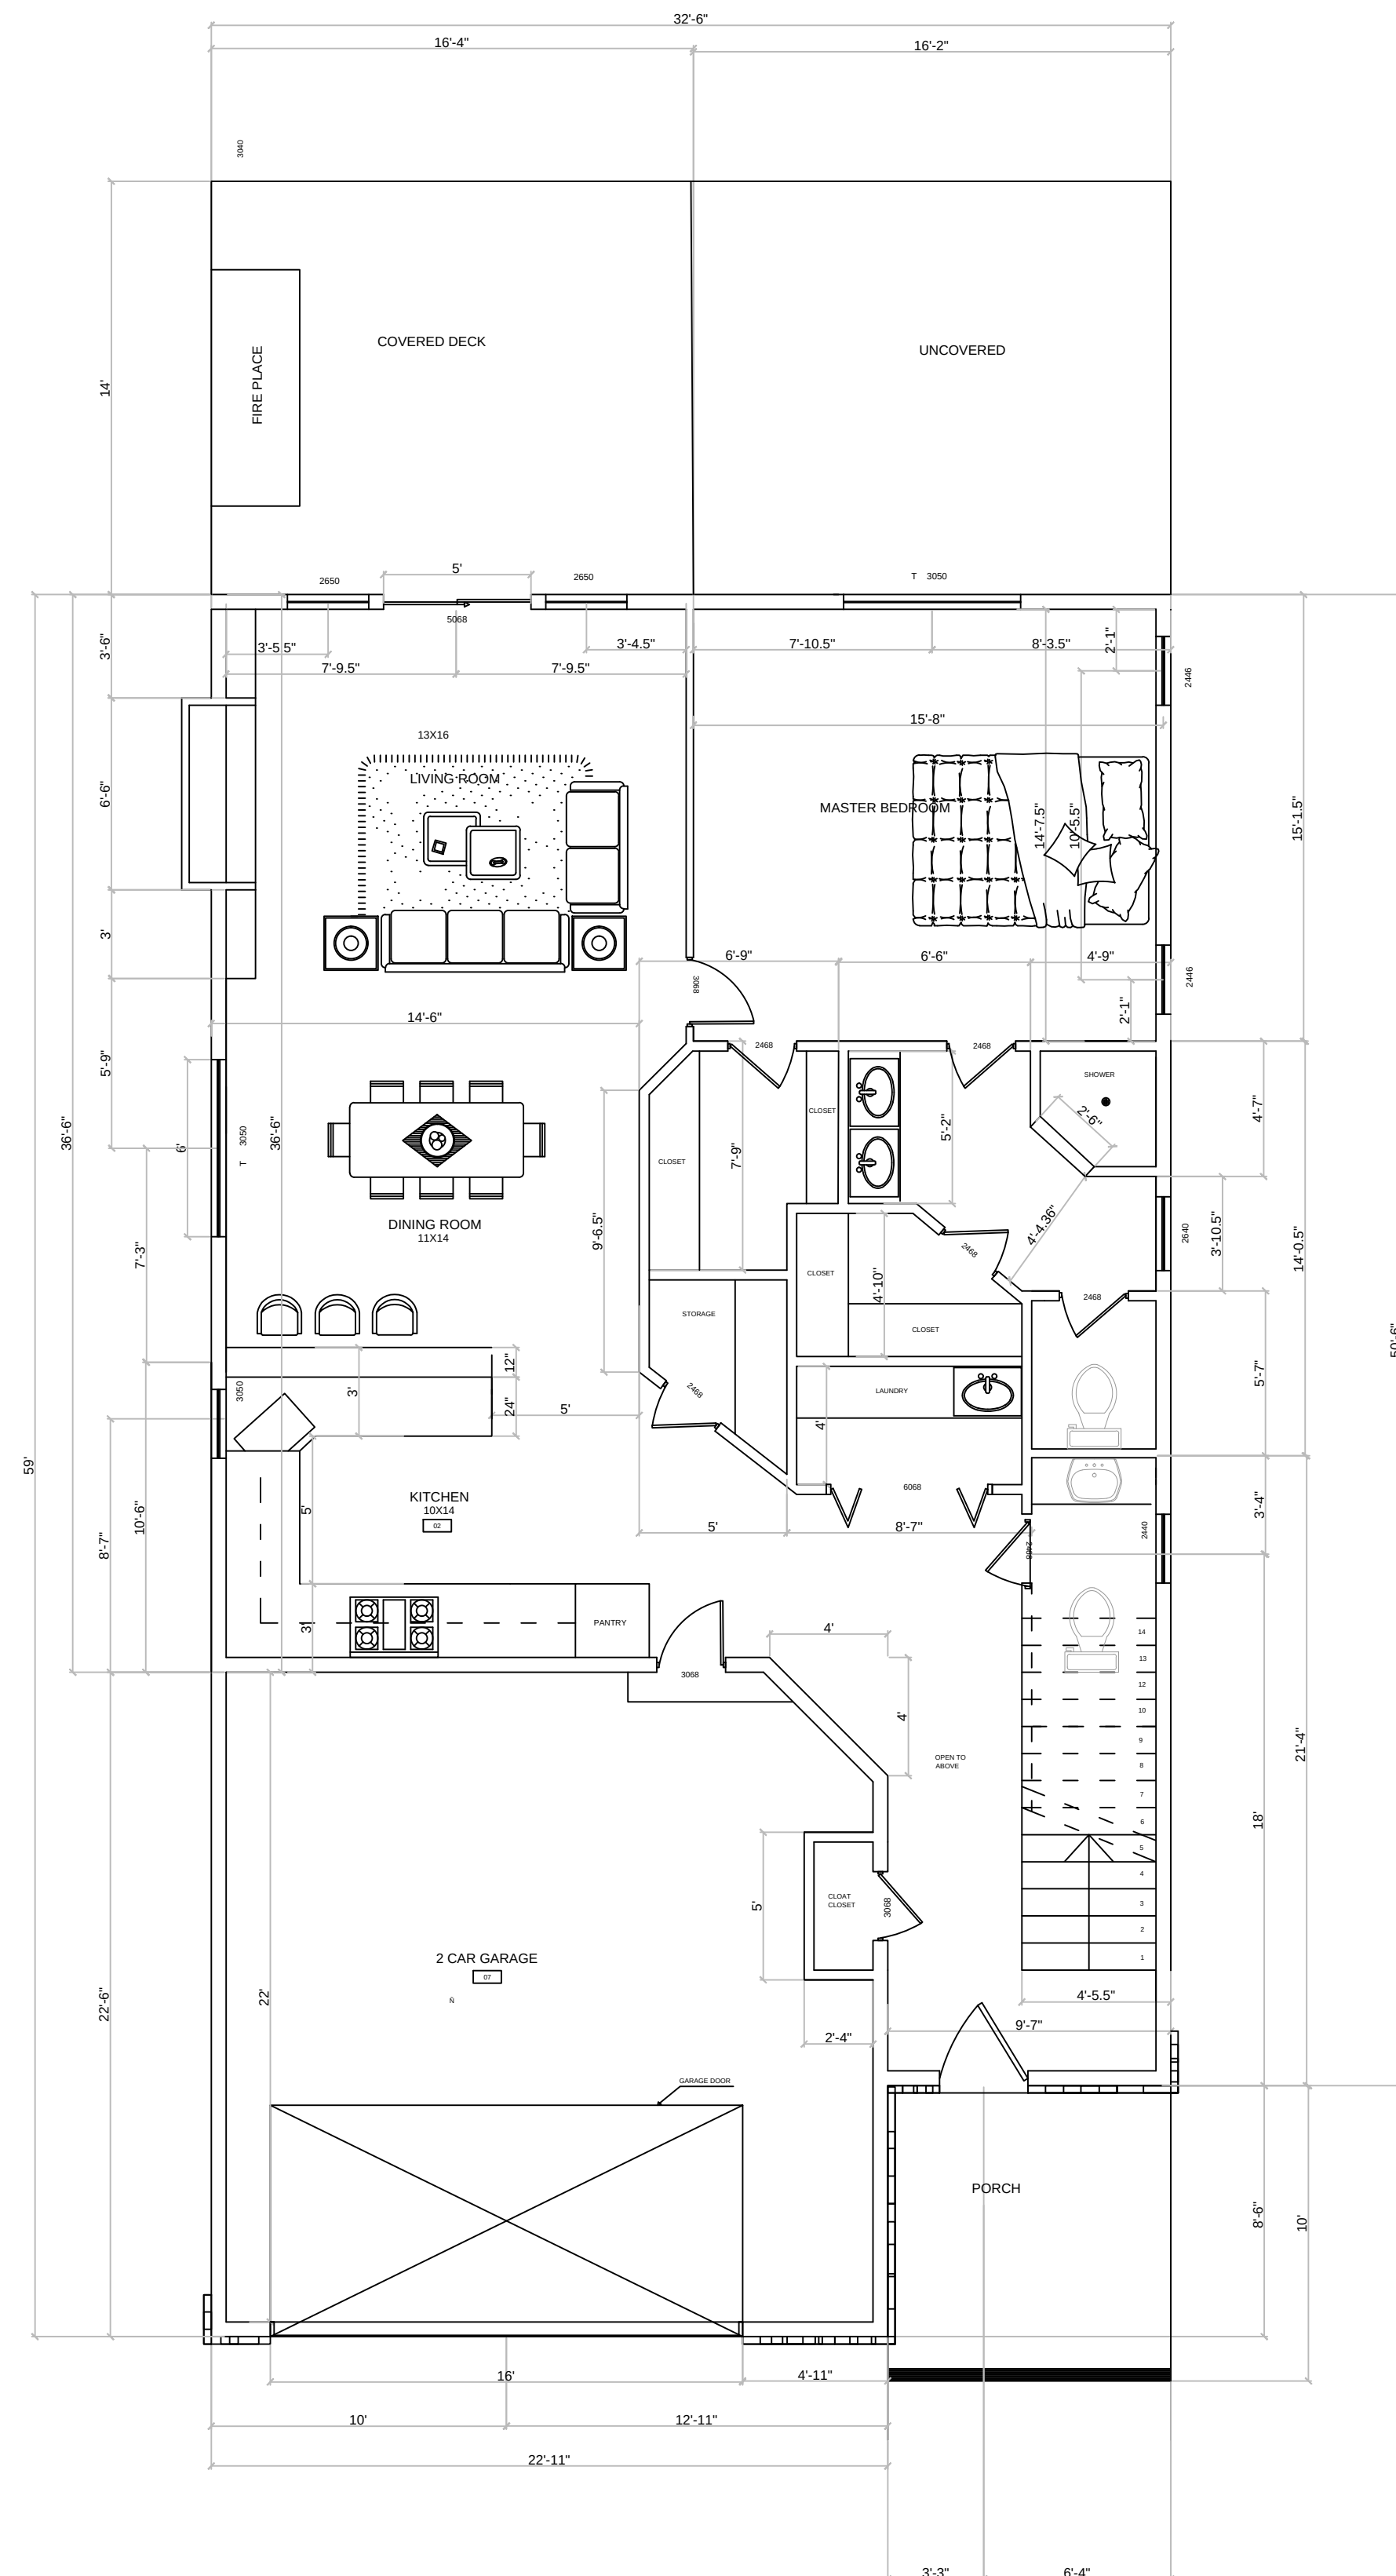


[illegible]

Clear Waters Construction LLC

GENERAL CONTRACTORS
Boone N.C.
Phone-, 828-260-8828
Email: Clearwatersc@outlook.com

CONTRACTORS
one N.C.

Phone N.C.
828-260-8828

828-260-8828
toro@outlook.com

Phone-, 828-260-8828
Email. Clearwatersc@outlook.com

FACTUAL

IF THE ABOVE DIMENSION DOES NOT
MEASURE ONE INCH (1") EXACTLY,
THIS DRAWING WILL HAVE BEEN
ENLARGED OR REDUCED, AFFECTING
ALL LABELED SCALES

BY	REVISIONS	DATE
Date:		
Scale:		
Drawn:		

Date:

Scale

Drawn

A.01